


This drawing and any information or descriptive matter set out hereon are confidential and the copyright of GATIC, and are not to be disclosed, loaned, copied or used for manufacturing or tendering or for any other purpose without permission. © 2015

Rev.	Revision	Date	Sig
A	FIRST ISSUE.	11/01/2016	P.M.

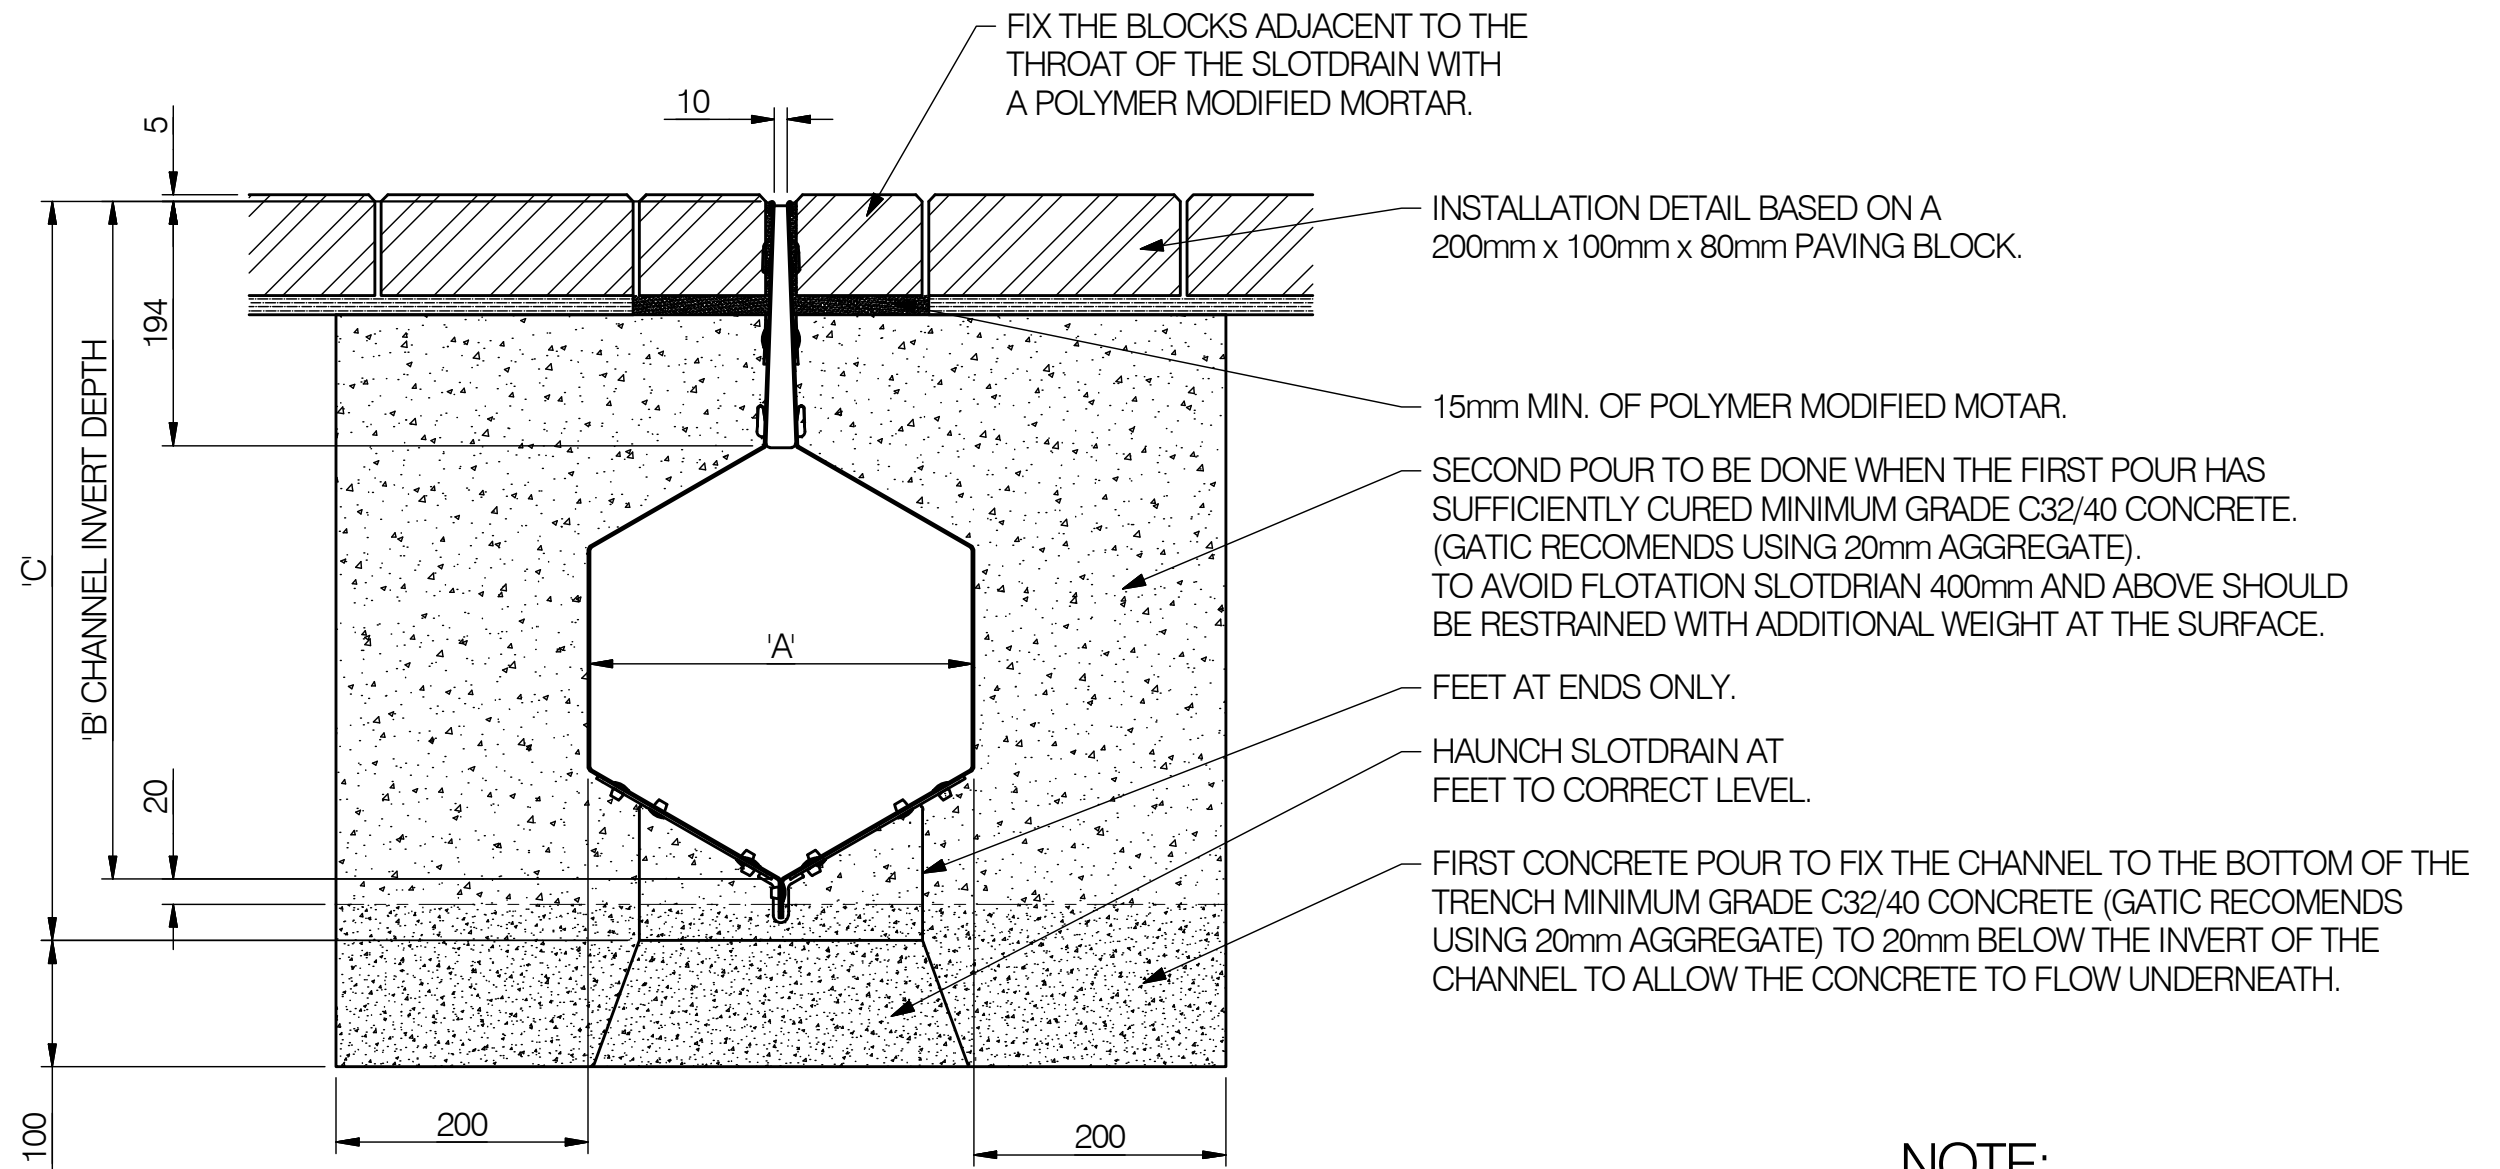

NOTE:

1. THE RESPONSIBILITY TO PROVIDE THE CONCRETE SURROUND, THE REINFORCEMENT AND FOUNDATION DESIGN APPLICABLE TO SITE CONDITIONS SHOULD BE THAT OF THE PROJECT ENGINEER.
2. SLOT WIDTH TO BE IN ACCORDANCE WITH 7.10.1.2 CLASSES C250 TO F900 OF 'BS EN 1433 : 2002'.

GATIC SLOTDRAIN
PAVESLOT
BLOCK PAVING
INSTALLATION
DETAILS

PAVESLOT SLOTDRAIN						
WIDTH 'A'	INVERT 'B'	DEPTH 'C'	C.S.A.	3m PART No.	1m PART No.	500mm PART No.
100	308	357	9098	PA00025	PA00033	PA00041
150	366	415	20325	PA00026	PA00034	PA00042
225	452	501	45014	PA00027	PA00035	PA00043
300	538	587	79311	PA00028	PA00036	PA00044
350	596	645	107867	PA00029	PA00037	PA00045
400	652	712	139608	PA00192	PA00195	PA00198
500	768	828	218267	PA00193	PA00196	PA00199
600	1031	1091	400705	PA00194	PA00197	PA00200



DO NOT SCALE



Poulton Close Dover, Kent
CT17 0UF, England
Telephone: +44 (0) 1304 203545
Fax: +44 (0) 1304 215001
E.Mail: info@gatic.com
Web: www.gatic.com
A division of ALUMASC LIMITED.



GATIC SLOTDRAIN PAVESLOT BLOCK
PAVING INSTALLATION DETAILS

Drawn by	P.M.	Date	27/09/2015
Checked by	S.B.	Scale	N.T.S.
Drawing Number		WC/4768	
		Rev.	
		A	